


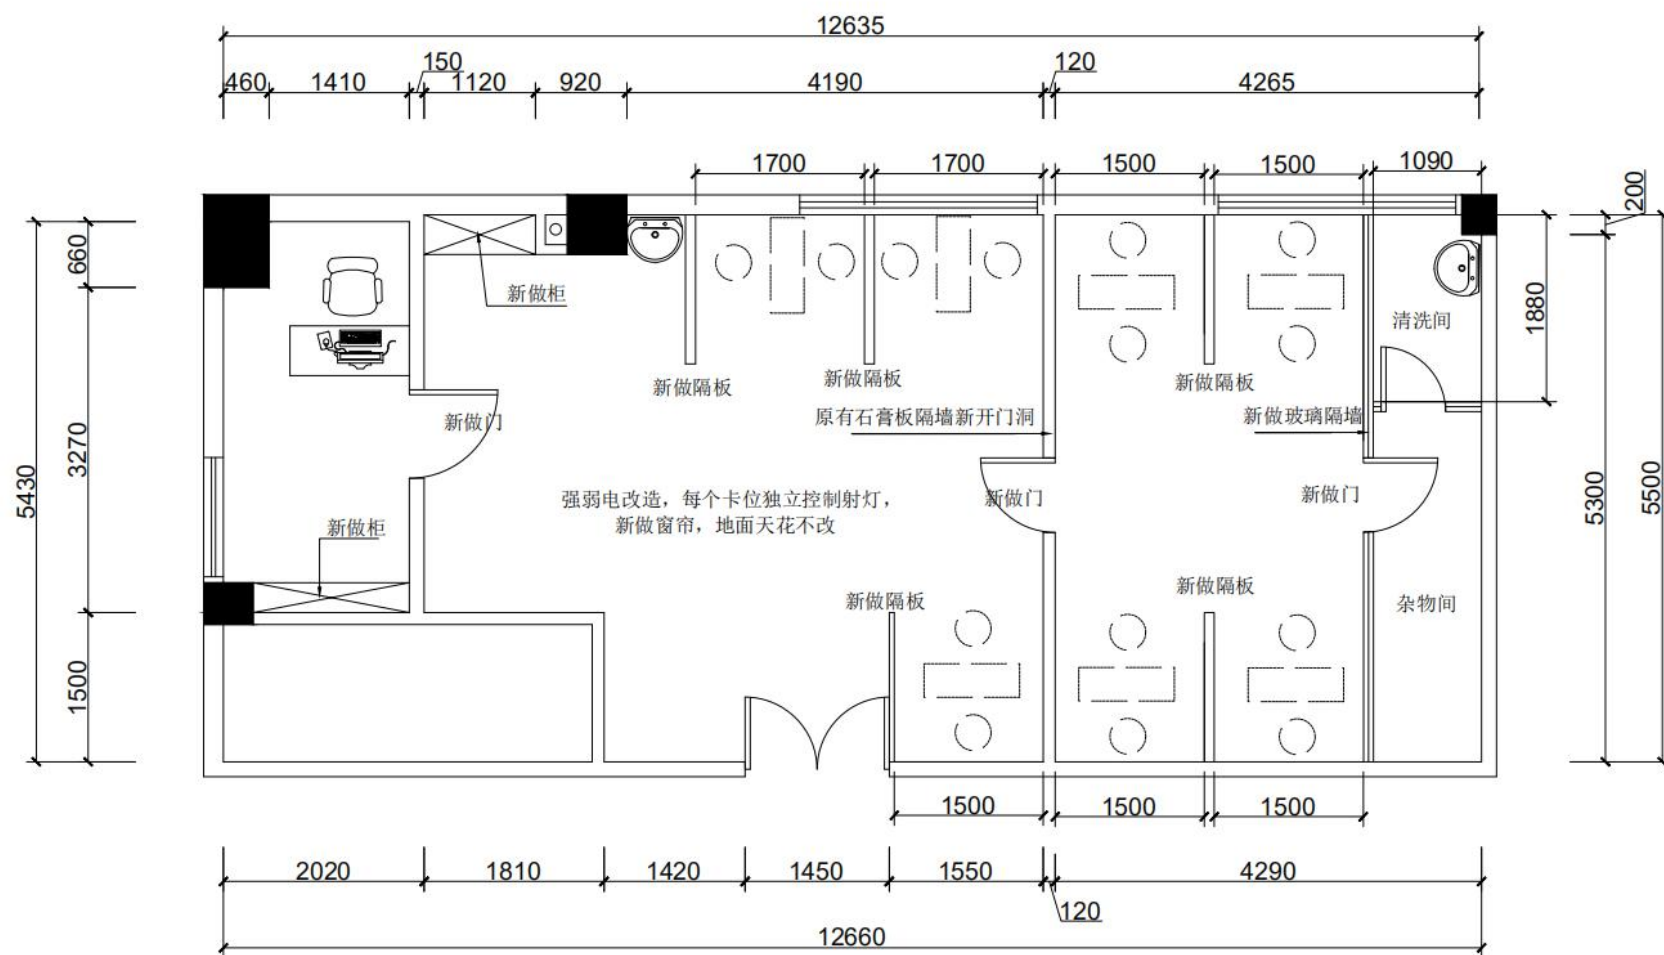

诊室改后平面图1:50